


Site Plan

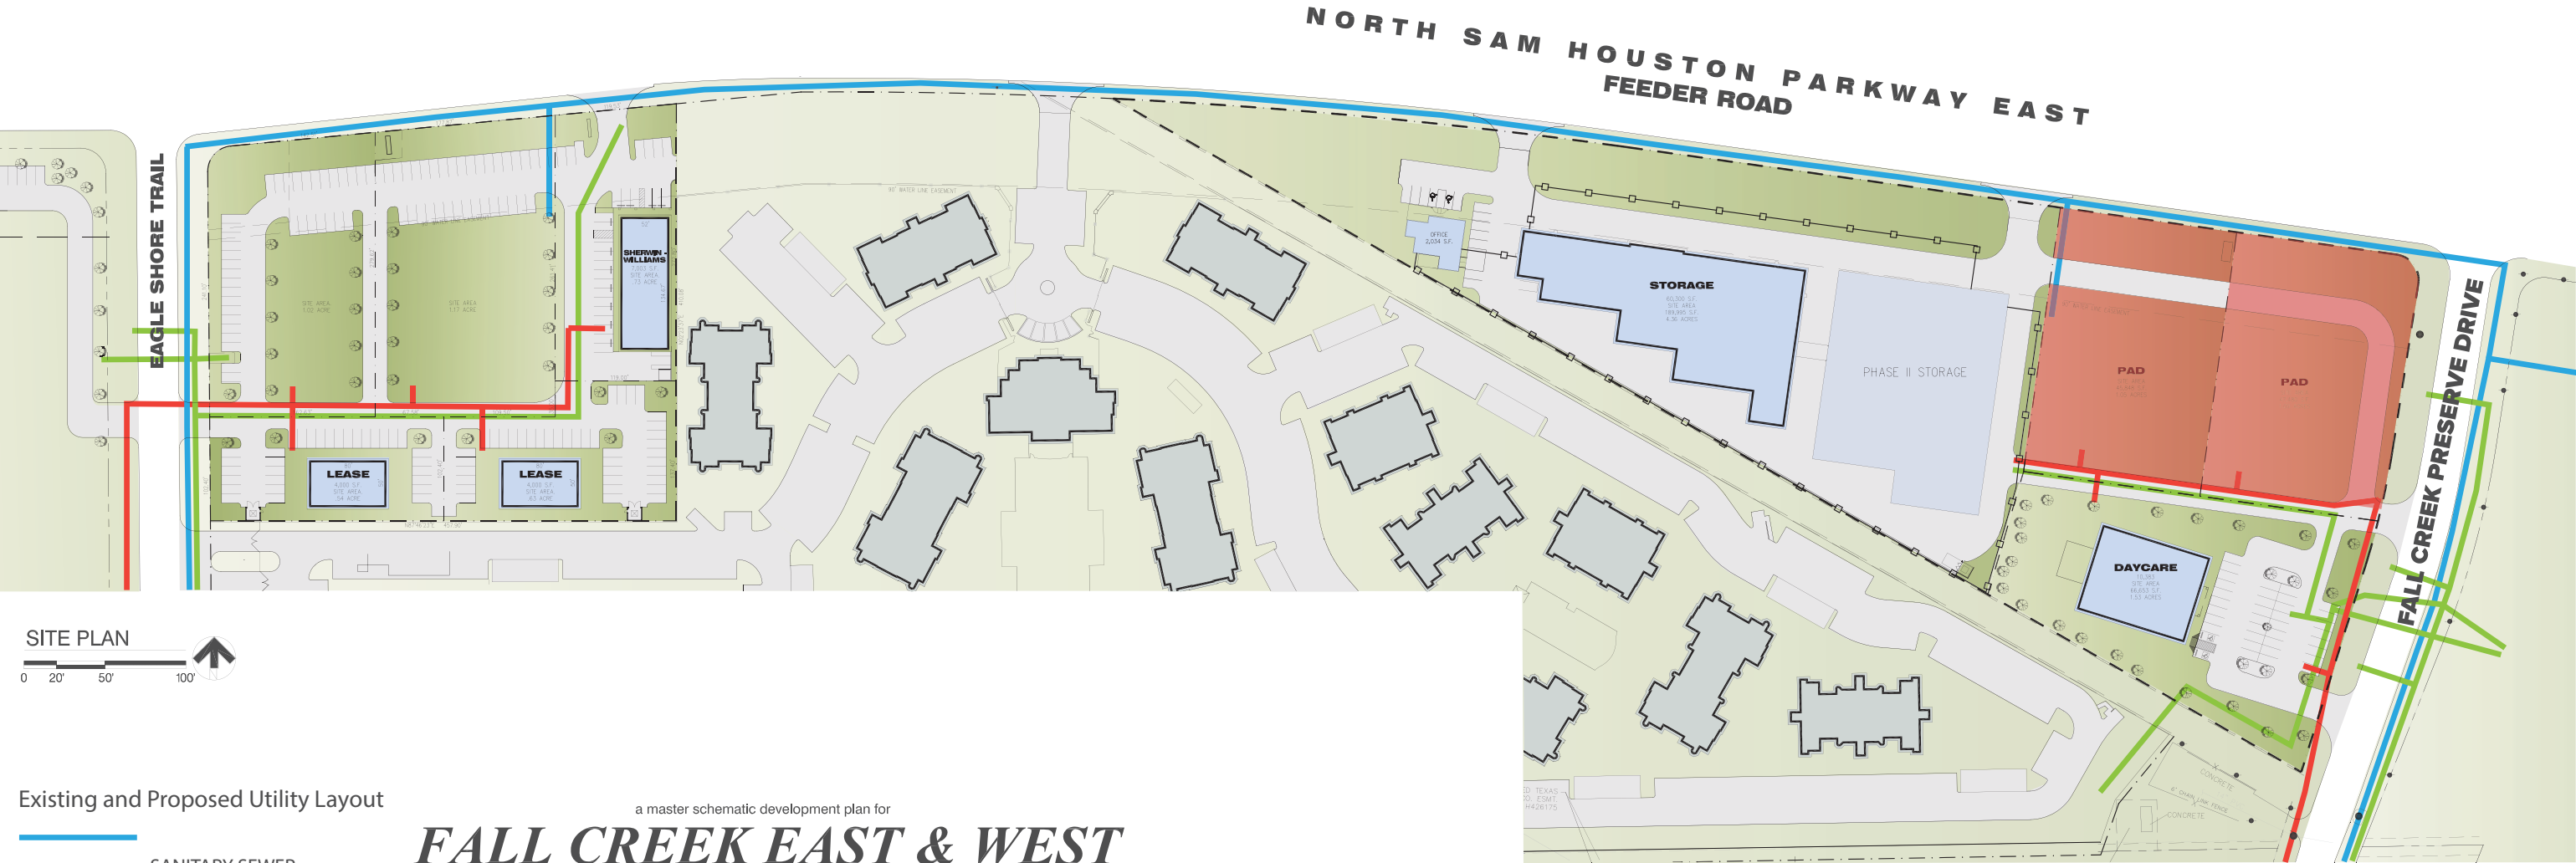

Existing and Proposed Utility Layout

- SANITARY SEWER
- STORM WATER

a master schematic development plan for  
**FALL CREEK EAST & WEST**  
SAM HOUSTON PARKWAY EAST OF WILSON ROAD  
HARRIS COUNTY, TEXAS.